


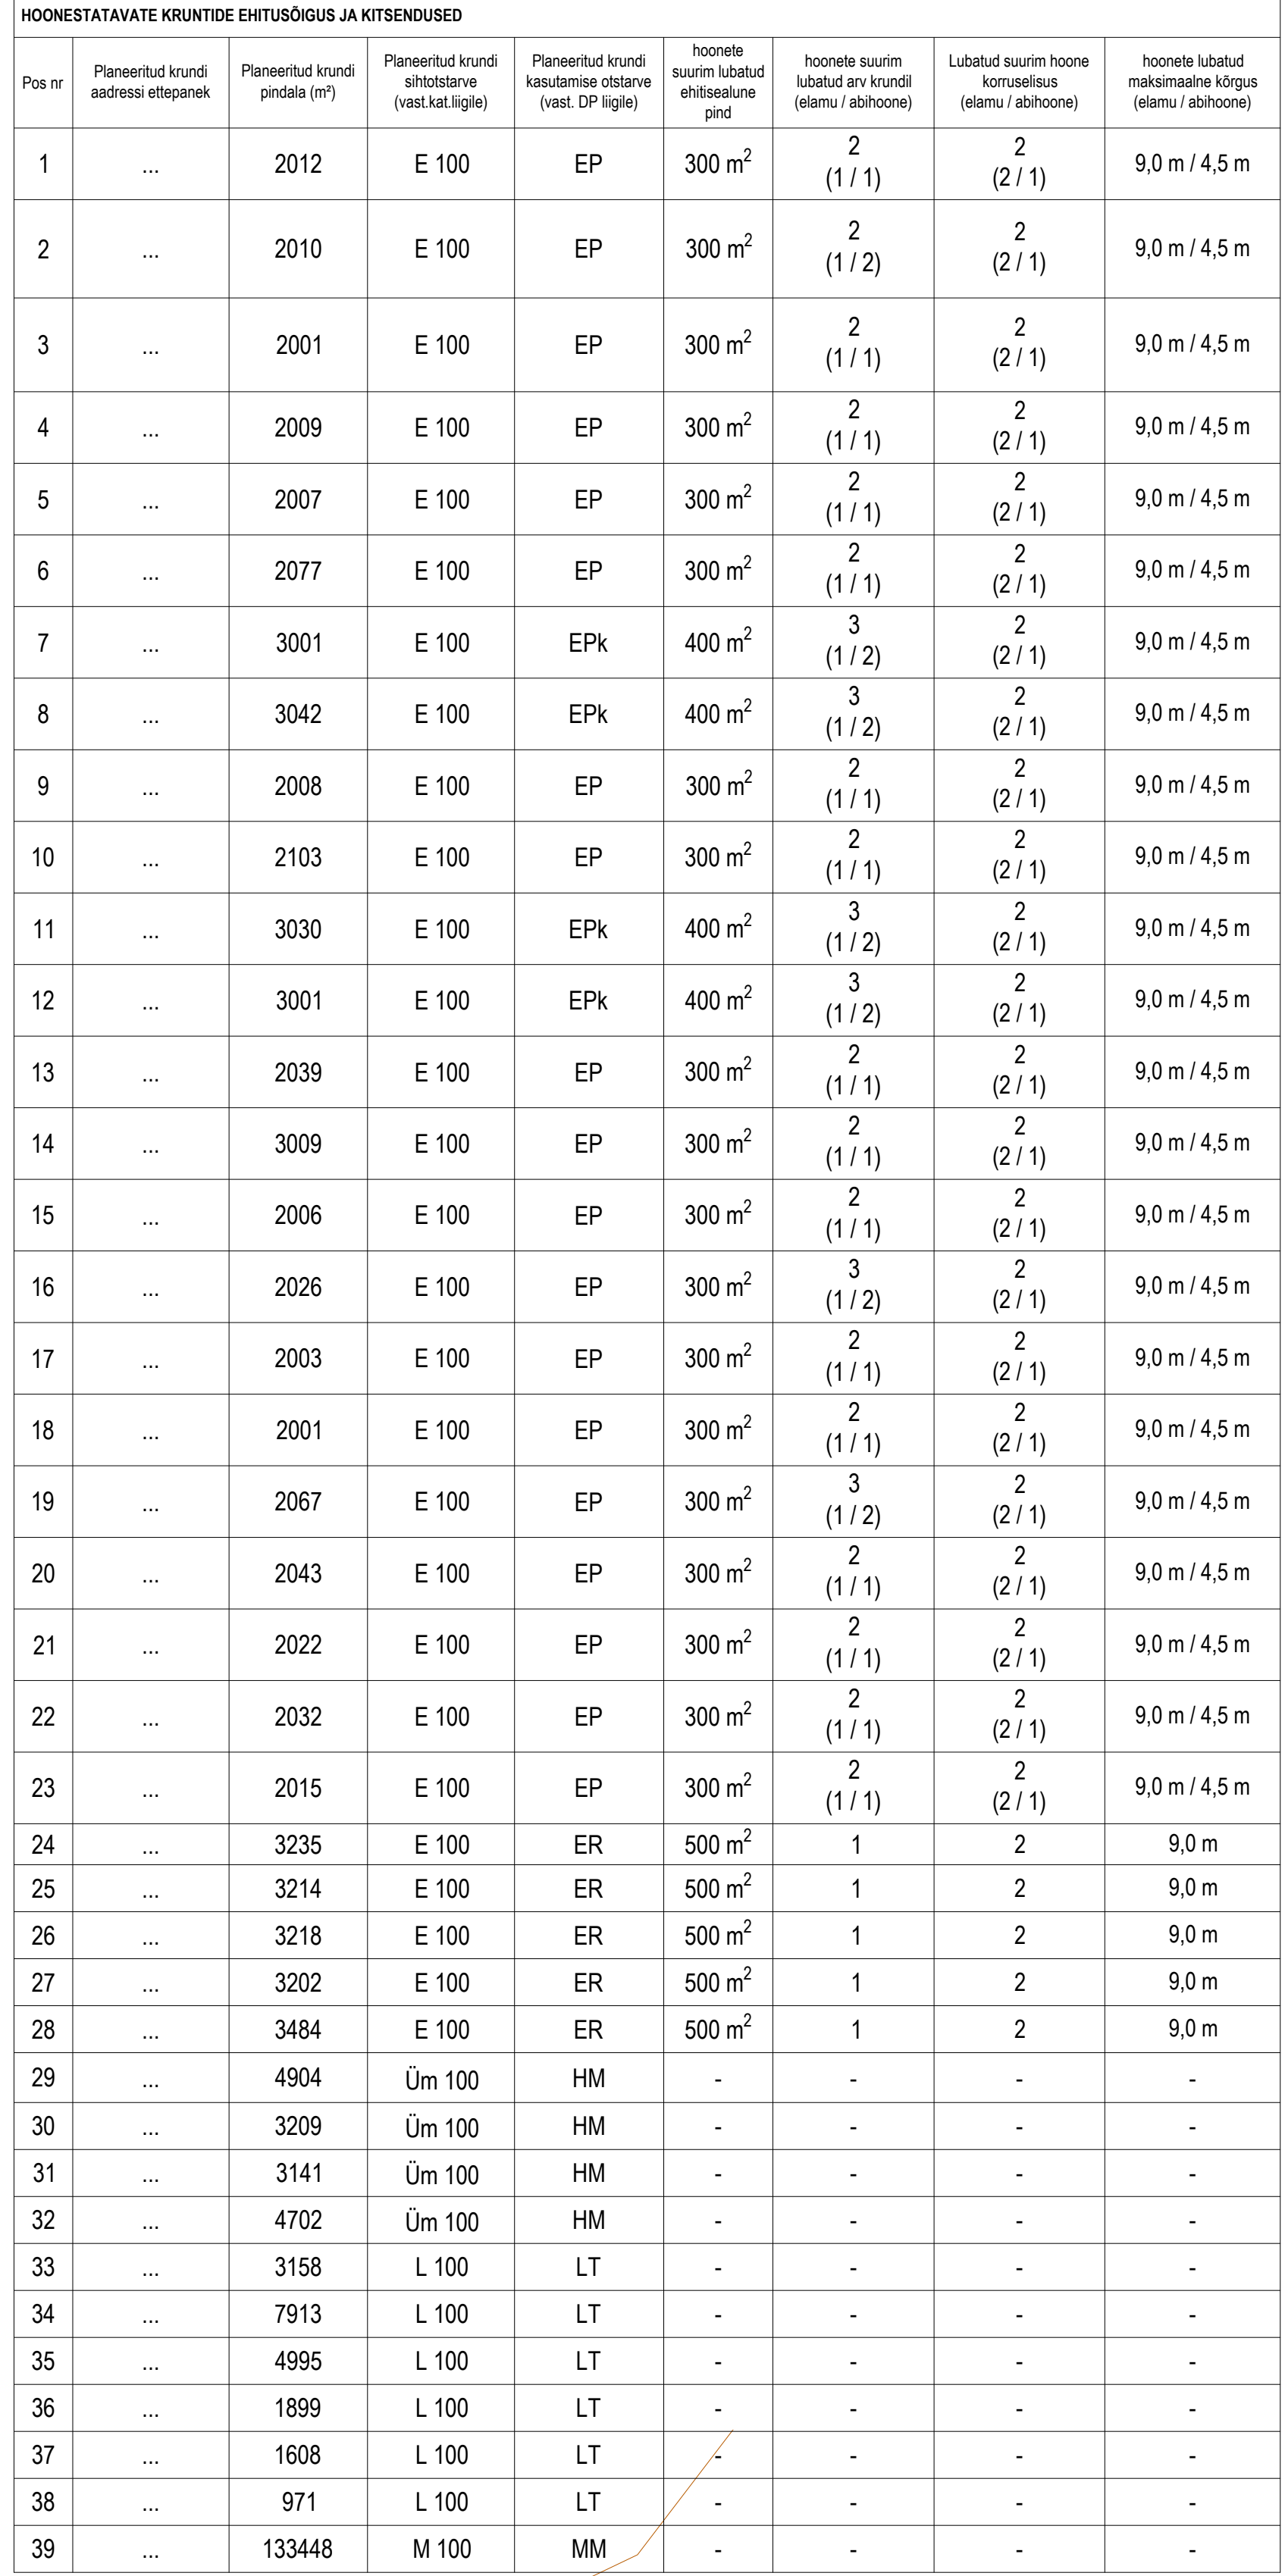

Poz. nr	Panewtur kund adresa etapei	Panewtur kund prod (nr)	Panewtur kund adresa etapei (est. kategorie)	Panewtur kund kategorie etapei (est. CP light)	homne surti labul etapei prod	homne surti labul kund (etapu / etape)	Labul surti homne kategorie (etapu / etape)	homne labul nasturama klase (etapu / etape)
1	...	2012	E 100	EP	300 m ²	2 (1/1)	2 (2/1)	9,0 m / 4,5 m
2	...	2010	E 100	EP	300 m ²	2 (1/2)	2 (2/1)	9,0 m / 4,5 m
3	...	2001	E 100	EP	300 m ²	2 (1/1)	2 (2/1)	9,0 m / 4,5 m
4	...	2009	E 100	EP	300 m ²	2 (1/1)	2 (2/1)	9,0 m / 4,5 m
5	...	2007	E 100	EP	300 m ²	2 (1/1)	2 (2/1)	9,0 m / 4,5 m
6	...	2077	E 100	EP	300 m ²	2 (1/1)	2 (2/1)	9,0 m / 4,5 m
7	...	3001	E 100	EPk	400 m ²	2 (1/2)	2 (2/1)	9,0 m / 4,5 m
8	...	3042	E 100	EPk	400 m ²	3 (1/2)	2 (2/1)	9,0 m / 4,5 m
9	...	2008	E 100	EP	300 m ²	2 (1/1)	2 (2/1)	9,0 m / 4,5 m
10	...	2103	E 100	EP	300 m ²	2 (1/1)	2 (2/1)	9,0 m / 4,5 m
11	...	3030	E 100	EPk	400 m ²	3 (1/2)	2 (2/1)	9,0 m / 4,5 m
12	...	3001	E 100	EPk	400 m ²	3 (1/2)	2 (2/1)	9,0 m / 4,5 m
13	...	2039	E 100	EP	300 m ²	2 (1/1)	2 (2/1)	9,0 m / 4,5 m
14	...	3009	E 100	EP	300 m ²	2 (1/1)	2 (2/1)	9,0 m / 4,5 m
15	...	2006	E 100	EP	300 m ²	2 (1/1)	2 (2/1)	9,0 m / 4,5 m
16	...	2026	E 100	EP	300 m ²	3 (1/2)	2 (2/1)	9,0 m / 4,5 m
17	...	2003	E 100	EP	300 m ²	2 (1/1)	2 (2/1)	9,0 m / 4,5 m
18	...	2001	E 100	EP	300 m ²	2 (1/1)	2 (2/1)	9,0 m / 4,5 m
19	...	2067	E 100	EP	300 m ²	3 (1/2)	2 (2/1)	9,0 m / 4,5 m
20	...	2043	E 100	EP	300 m ²	2 (1/1)	2 (2/1)	9,0 m / 4,5 m
21	...	2022	E 100	EP	300 m ²	2 (1/1)	2 (2/1)	9,0 m / 4,5 m
22	...	2032	E 100	EP	300 m ²	2 (1/1)	2 (2/1)	9,0 m / 4,5 m
23	...	2015	E 100	EP	300 m ²	2 (1/1)	2 (2/1)	9,0 m / 4,5 m
24	...	3235	E 100	ER	500 m ²	1	2	9,0 m
25	...	3214	E 100	ER	500 m ²	1	2	9,0 m
26	...	3218	E 100	ER	500 m ²	1	2	9,0 m
27	...	3202	E 100	ER	500 m ²	1	2	9,0 m
28	...	3484	E 100	ER	500 m ²	1	2	9,0 m
29	...	4904	Um 100	HM	-	-	-	-
30	...	3209	Um 100	HM	-	-	-	-
31	...	3141	Um 100	HM	-	-	-	-
32	...	4702	Um 100	HM	-	-	-	-
33	...	3158	L 100	LT	-	-	-	-
34	...	7913	L 100	LT	-	-	-	-
35	...	4895	L 100	LT	-	-	-	-
36	...	1999	L 100	LT	-	-	-	-
37	...	1608	L 100	LT	-	-	-	-
38	...	971	L 100	LT	-	-	-	-
39	...	133448	M 100	MM	-	-	-	-